


SEE TC-00(A), TC-00(B), TC-00(C), AND TC-00(D)

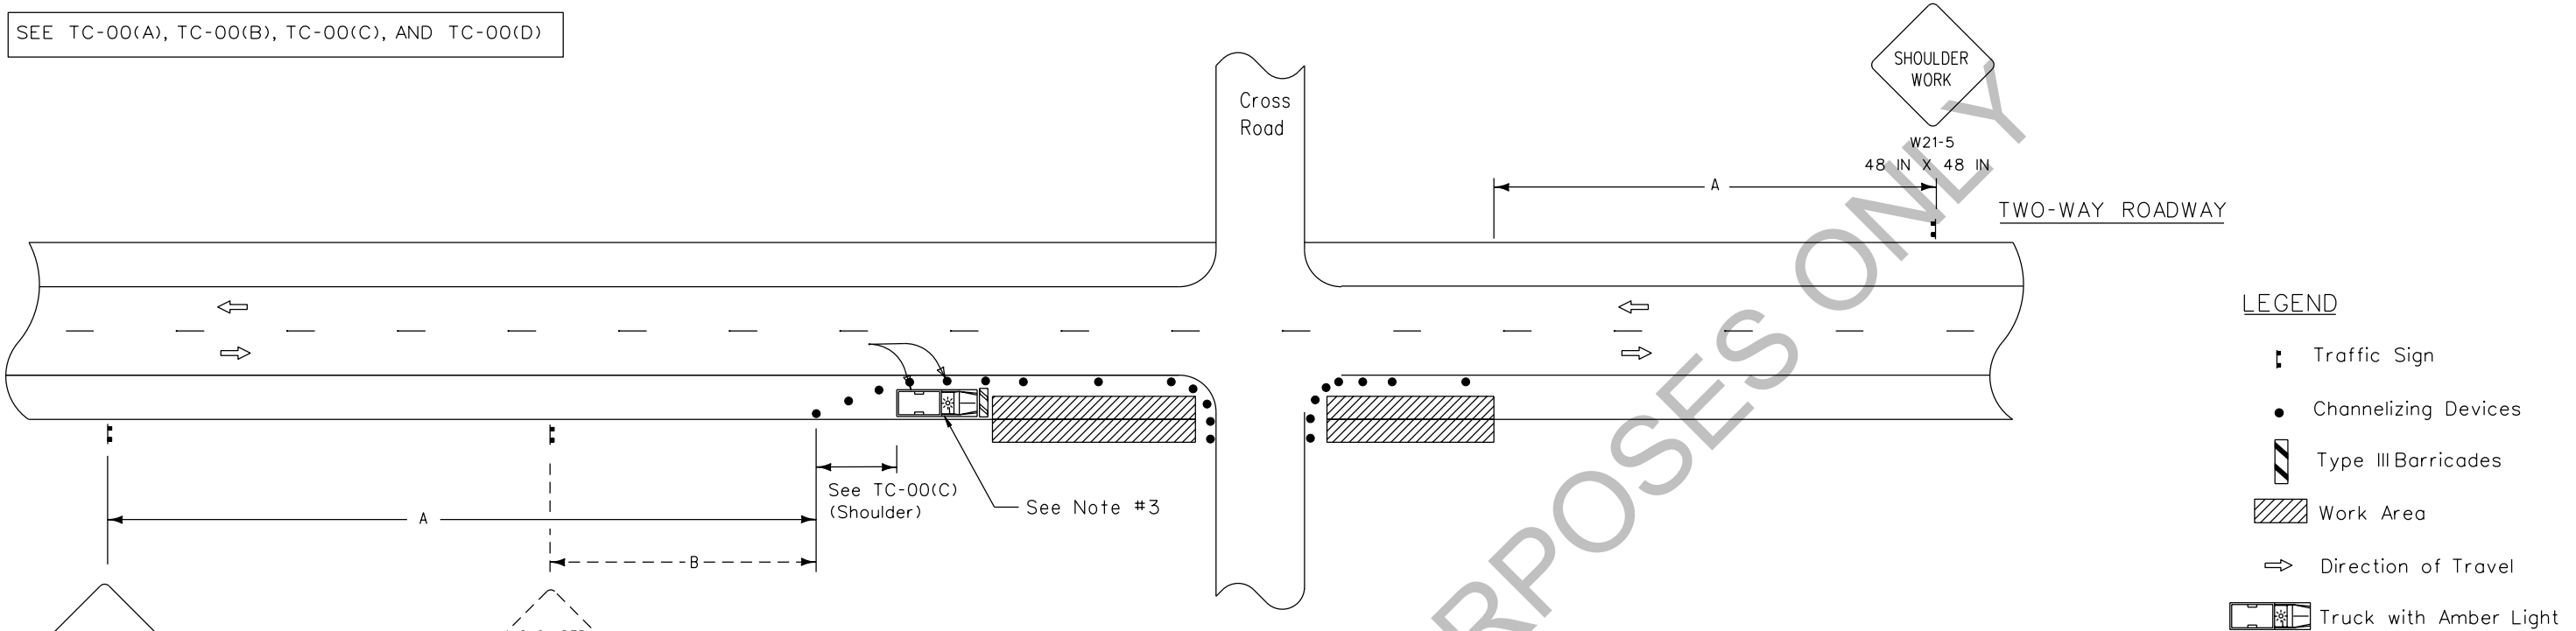

## NOTES

This sheet shall be used with the Temporary Traffic Control General Notes Sheets TC-00(A), TC-00(B), TC-00(C), and TC-00(D).


1. This layout represents the minimum traffic controls required for workers and equipment operating less than 15 feet from the traveled way for more than one hour. Less than one hour, see figure TA-4 of the MUTCD. For advance signing see TC-00(D).
2. No signs or barricades are required for equipment operating or work in progress greater than 15 feet from the traveled way. (See TC-01).
3. Work or equipment confined to a spot location (less than 200 feet) shall be marked by channelizing devices spaced at 25 feet or by a vehicle with an amber light visible to traffic. Work extending more than 200 feet of roadway length shall be marked with appropriate devices spaced as noted in the table.
4. When a work area has been established on one side of the roadway only, there shall be no conflicting operations or parking on the opposite shoulder within 500 feet of the work area.

SPEED LIMIT (prior to construction)	SPACING	
	'A'	'B'
35 mph	500 FT	250 FT
45 mph	1000 FT	350 FT
≥55 mph	1500 FT	500 FT

See TC-00(C) for minimum taper length and maximum device spacing for shoulder closure tapers.

If horizontal curve radius is less than 300 feet, devices spacing shall be 25 feet.

\*See Notes on TC-00(C)  
for Channelizing Devices

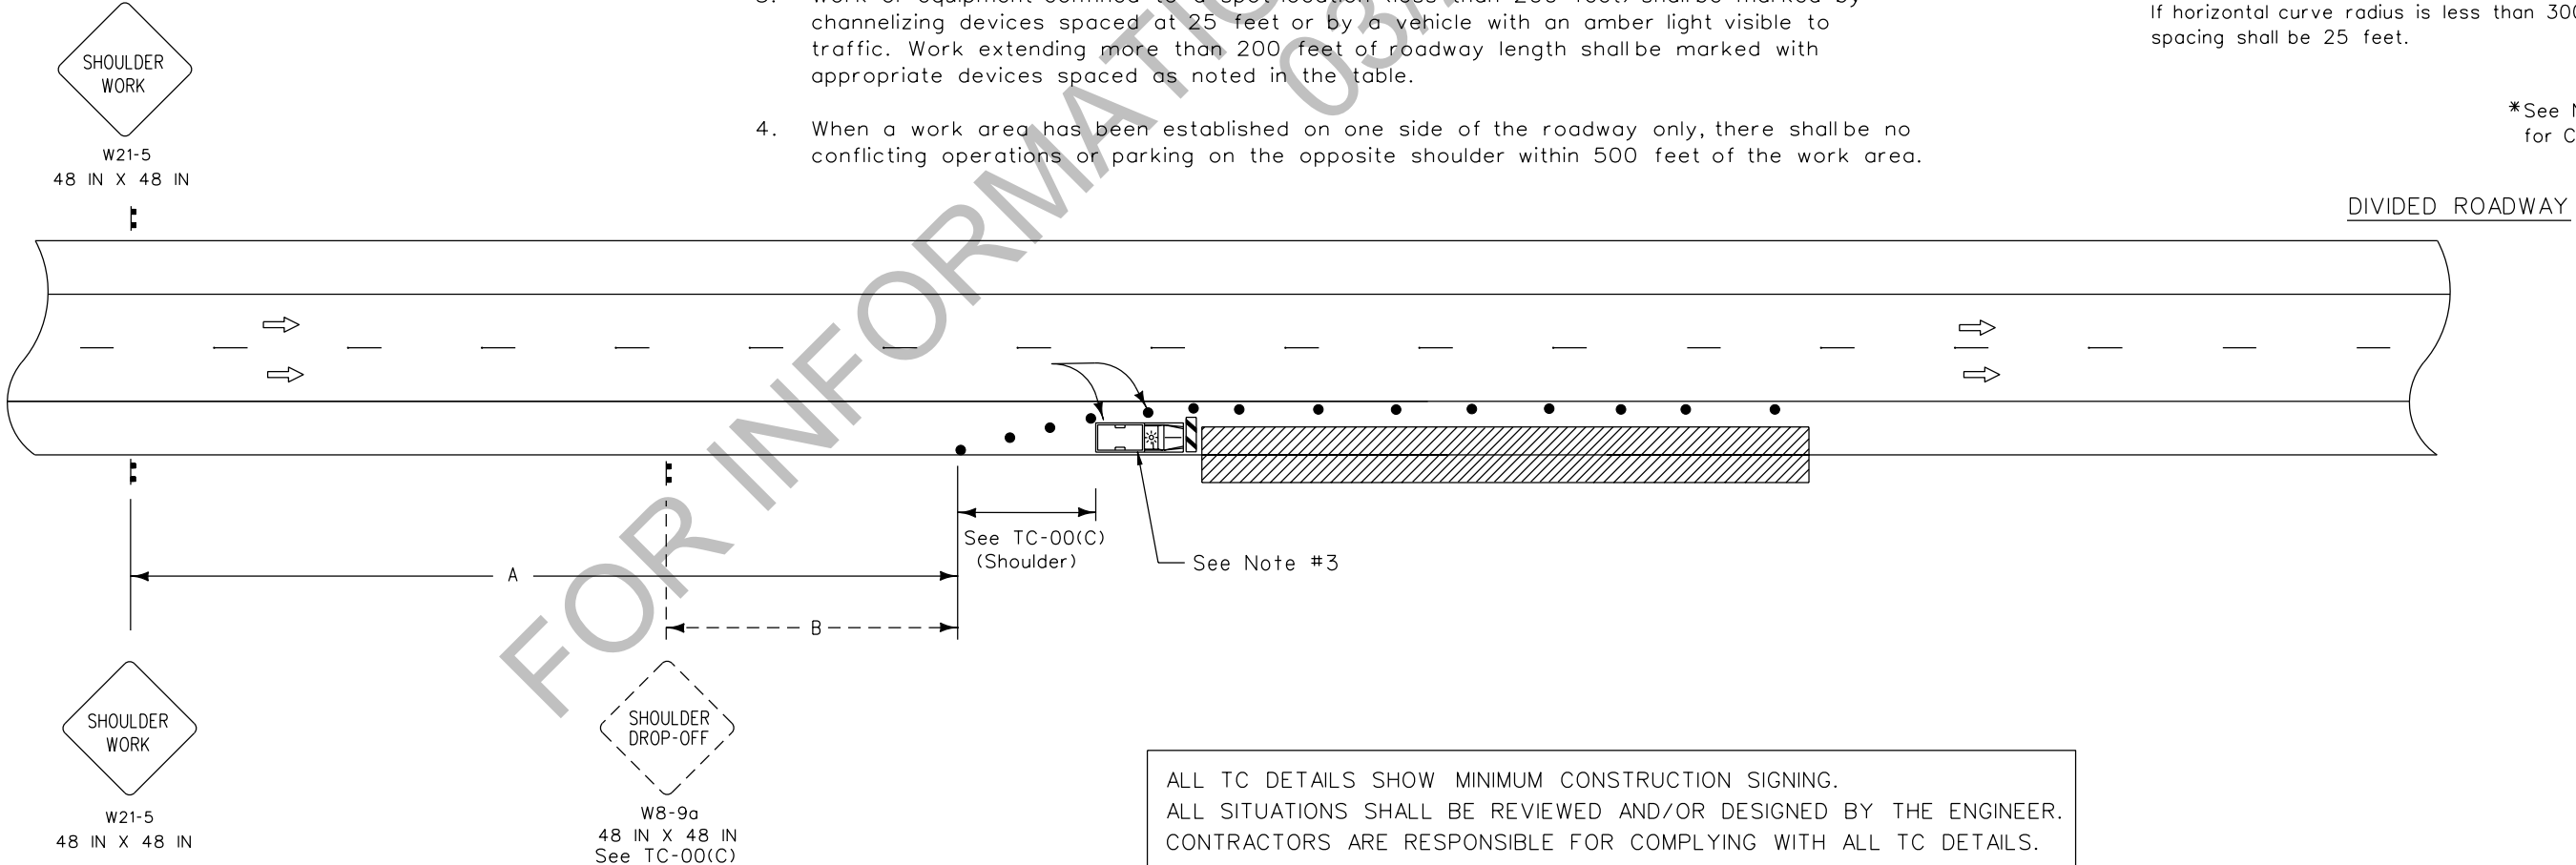

ALL TC DETAILS SHOW MINIMUM CONSTRUCTION SIGNING.  
ALL SITUATIONS SHALL BE REVIEWED AND/OR DESIGNED BY THE ENGINEER.  
CONTRACTORS ARE RESPONSIBLE FOR COMPLYING WITH ALL TC DETAILS.